

JON BEAULIEU, JR. AND
JOHANNA BEAULIEU
LOT 5

KAYLA NEWSHAM
LOT 4

KEVIN LEASE
LOT 3

KENNETH P. AND MICHELLE Y.
MOSLEY
LOT 2

ANAND S. ILANGO AND PREETHA
GANESAN
LOT 1



PROPERTY LINE

7.5' P.U.E. (PLAT)
15' TEMP. DRAINAGE EASE. (9730108)

CITY OF CEDAR PARK
DRAINAGE AND P.U.E.
(TRACT 4, P.U.E., D.E.
AND PARK LAND,
HIGH MEADOWS SECTION
S. CAR. T. 2L., 366-369)

PROPERTY LINE

3' P.U.E. (PLAT)
(2005082969)

0.173 ACRE
RECIPROCAL ACCESS
EASEMENT
(2005082969)


EXIT


ENTRY

WEST NEW HOPE DRIVE
(PUBLIC R.O.W. VARIES)

PROPERTY LINE

10' EUE (1446/267)

0.360 ACRE
SAVE AND EXCEPT TRACT
(03-0897-CC2)

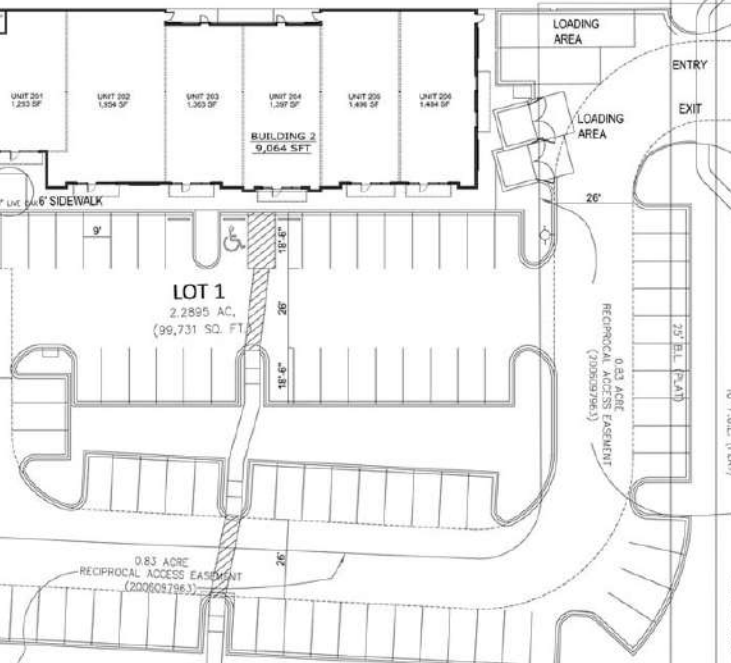

CLOVER LANE
(PUBLIC 60' R.O.W.)




