


FLOOR PLAN

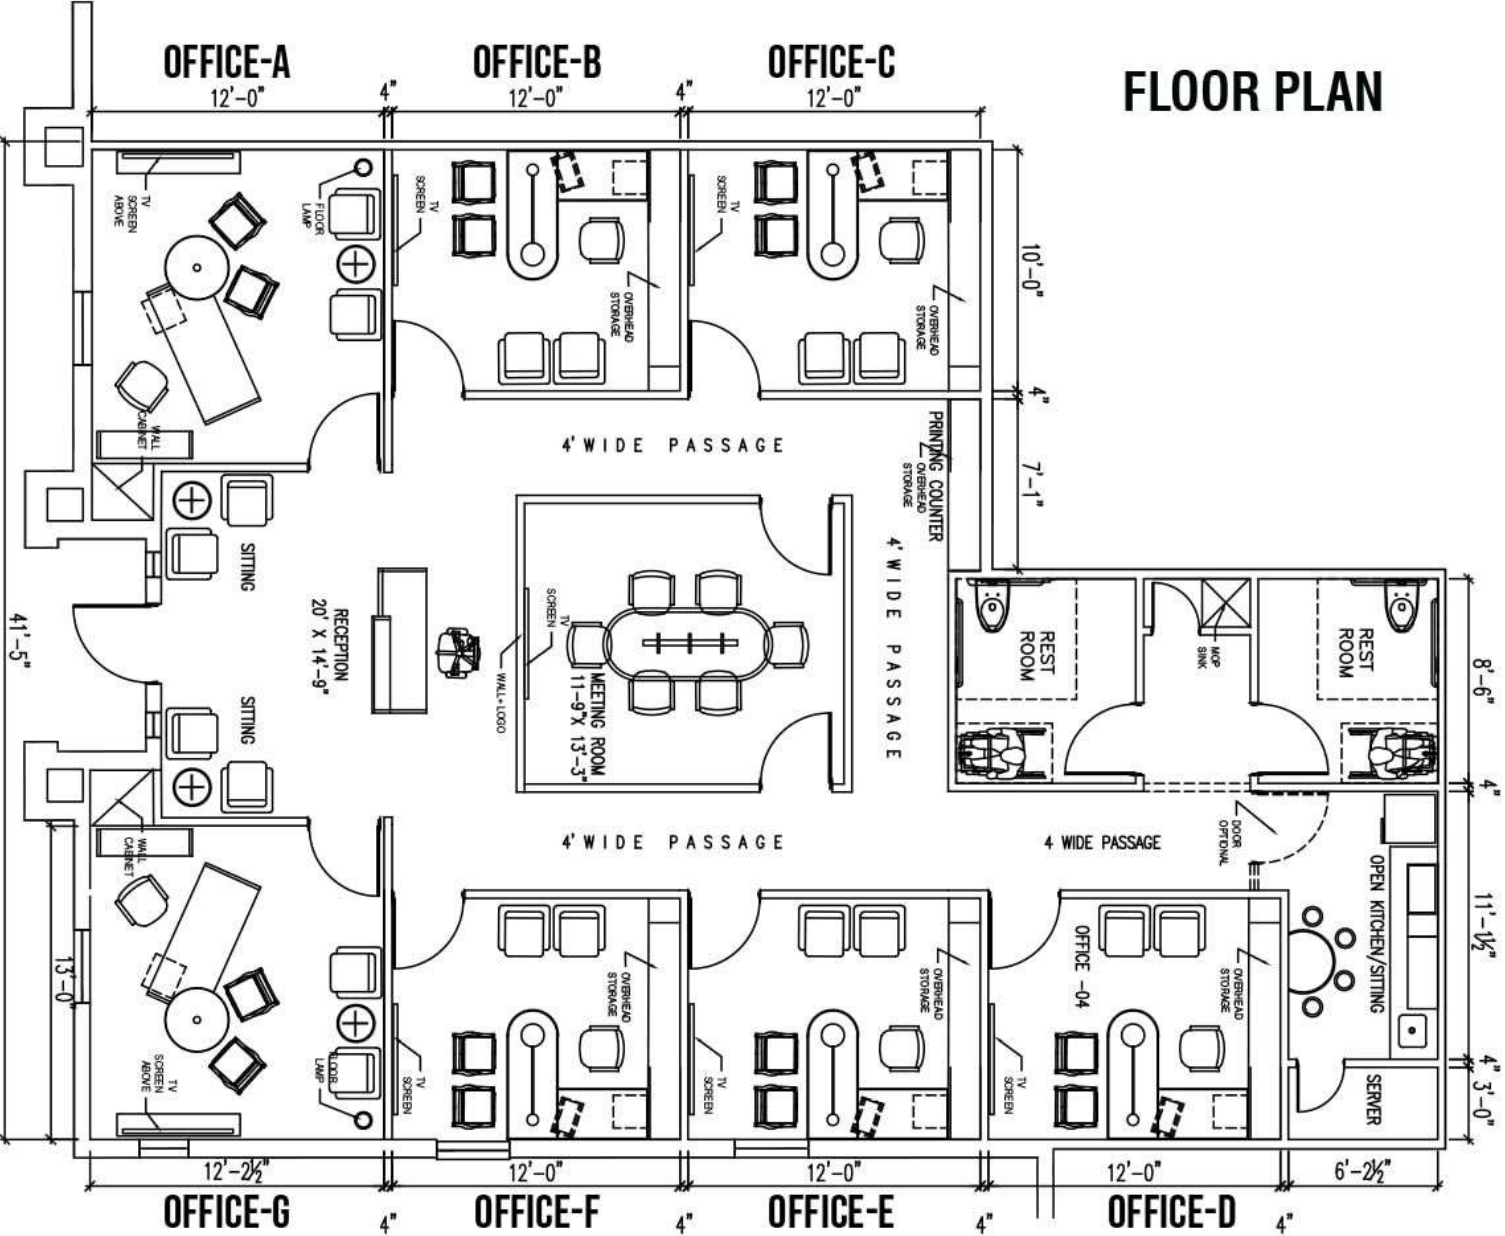

OFFICE-A
12'-0"

OFFICE-B
12'-0"

OFFICE-C
12'-0"

FLOOR PLAN

OFFICE-G
12'-2½"

OFFICE-F
12'-0"

OFFICE-E
12'-0"

OFFICE-D
12'-0"

4' WIDE PASSAGE

4' WIDE PASSAGE

4 WIDE PASSAGE

RECEPTION
20' X 14'-9"

MEETING ROOM
11'-9" X 13'-3"

REST ROOM

REST ROOM

OPEN KITCHEN/SITTING

SERVER

PRINTING COUNTER

4' WIDE PASSAGE

8'-6"

11'-1½"

4'-3'-0"

41'-5"

13'-0"

10'-0"

7'-1"

4"

4"

4"

4"

4"

4"

4"

TV SCREEN ABOVE

TV SCREEN ABOVE

TV SCREEN ABOVE

TV SCREEN

TV SCREEN

WALL CABINET

WALL CABINET

WALL CABINET







































