


THE ARCHITECT SHALL NOT BE RESPONSIBLE FOR ACTUAL CONDITIONS, CONSTRUCTION AND/OR USE THEREOF. THIS DRAWING IS TO CONVEY DESIGN INTENTIONS AND/OR CODE COMPLIANCE ONLY. USE OF THESE DRAWINGS IMPLIES AGREEMENT WITH THESE CONDITIONS. THE CONTRACTOR IS TO VERIFY ALL DIMENSIONS.

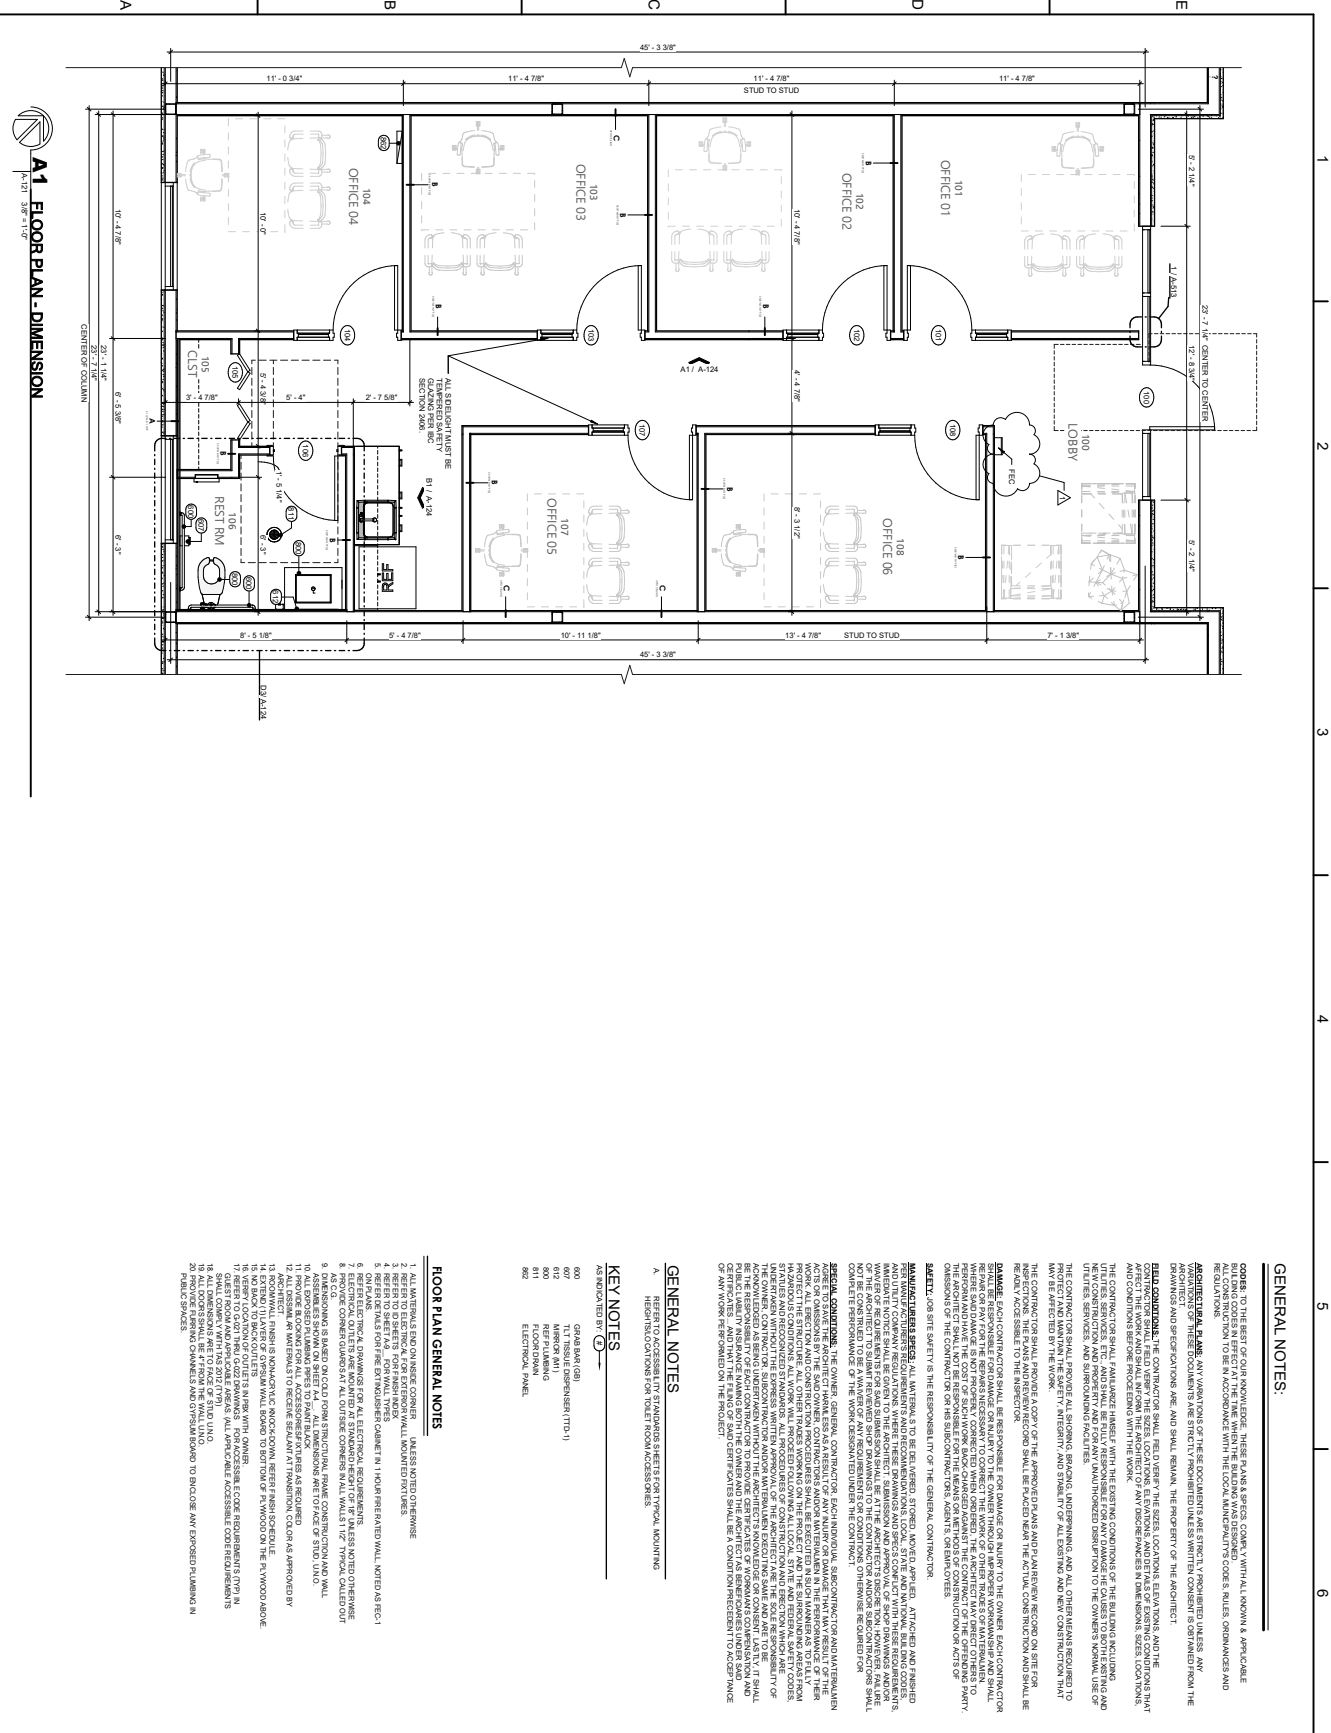

A-1 FLOOR PLAN - DIMENSION
A-121 3/8" = 1'-0"

GENERAL NOTES:

KEY NOTES

AS INDICATED BY:


FLOOR PLAN GENERAL NOTES



**LEEZASPACE-
COWORKING
SPACE**

INTERIOR FINISH OUT

700 W. NEW HOPE DR. UNIT 202
CEDAR PARK, TX, 78613


A-121

REVIT_V22